


DRAWING LOCATION: \\VANDURA.CEII.COM\PROJECTS\2000\32859\0\DRAWINGS\DESIGN\WORKING\32859-ILLP.DWG - SAVED BY: CONES

© 2025 CEI ENGINEERING ASSOCIATES, INC.

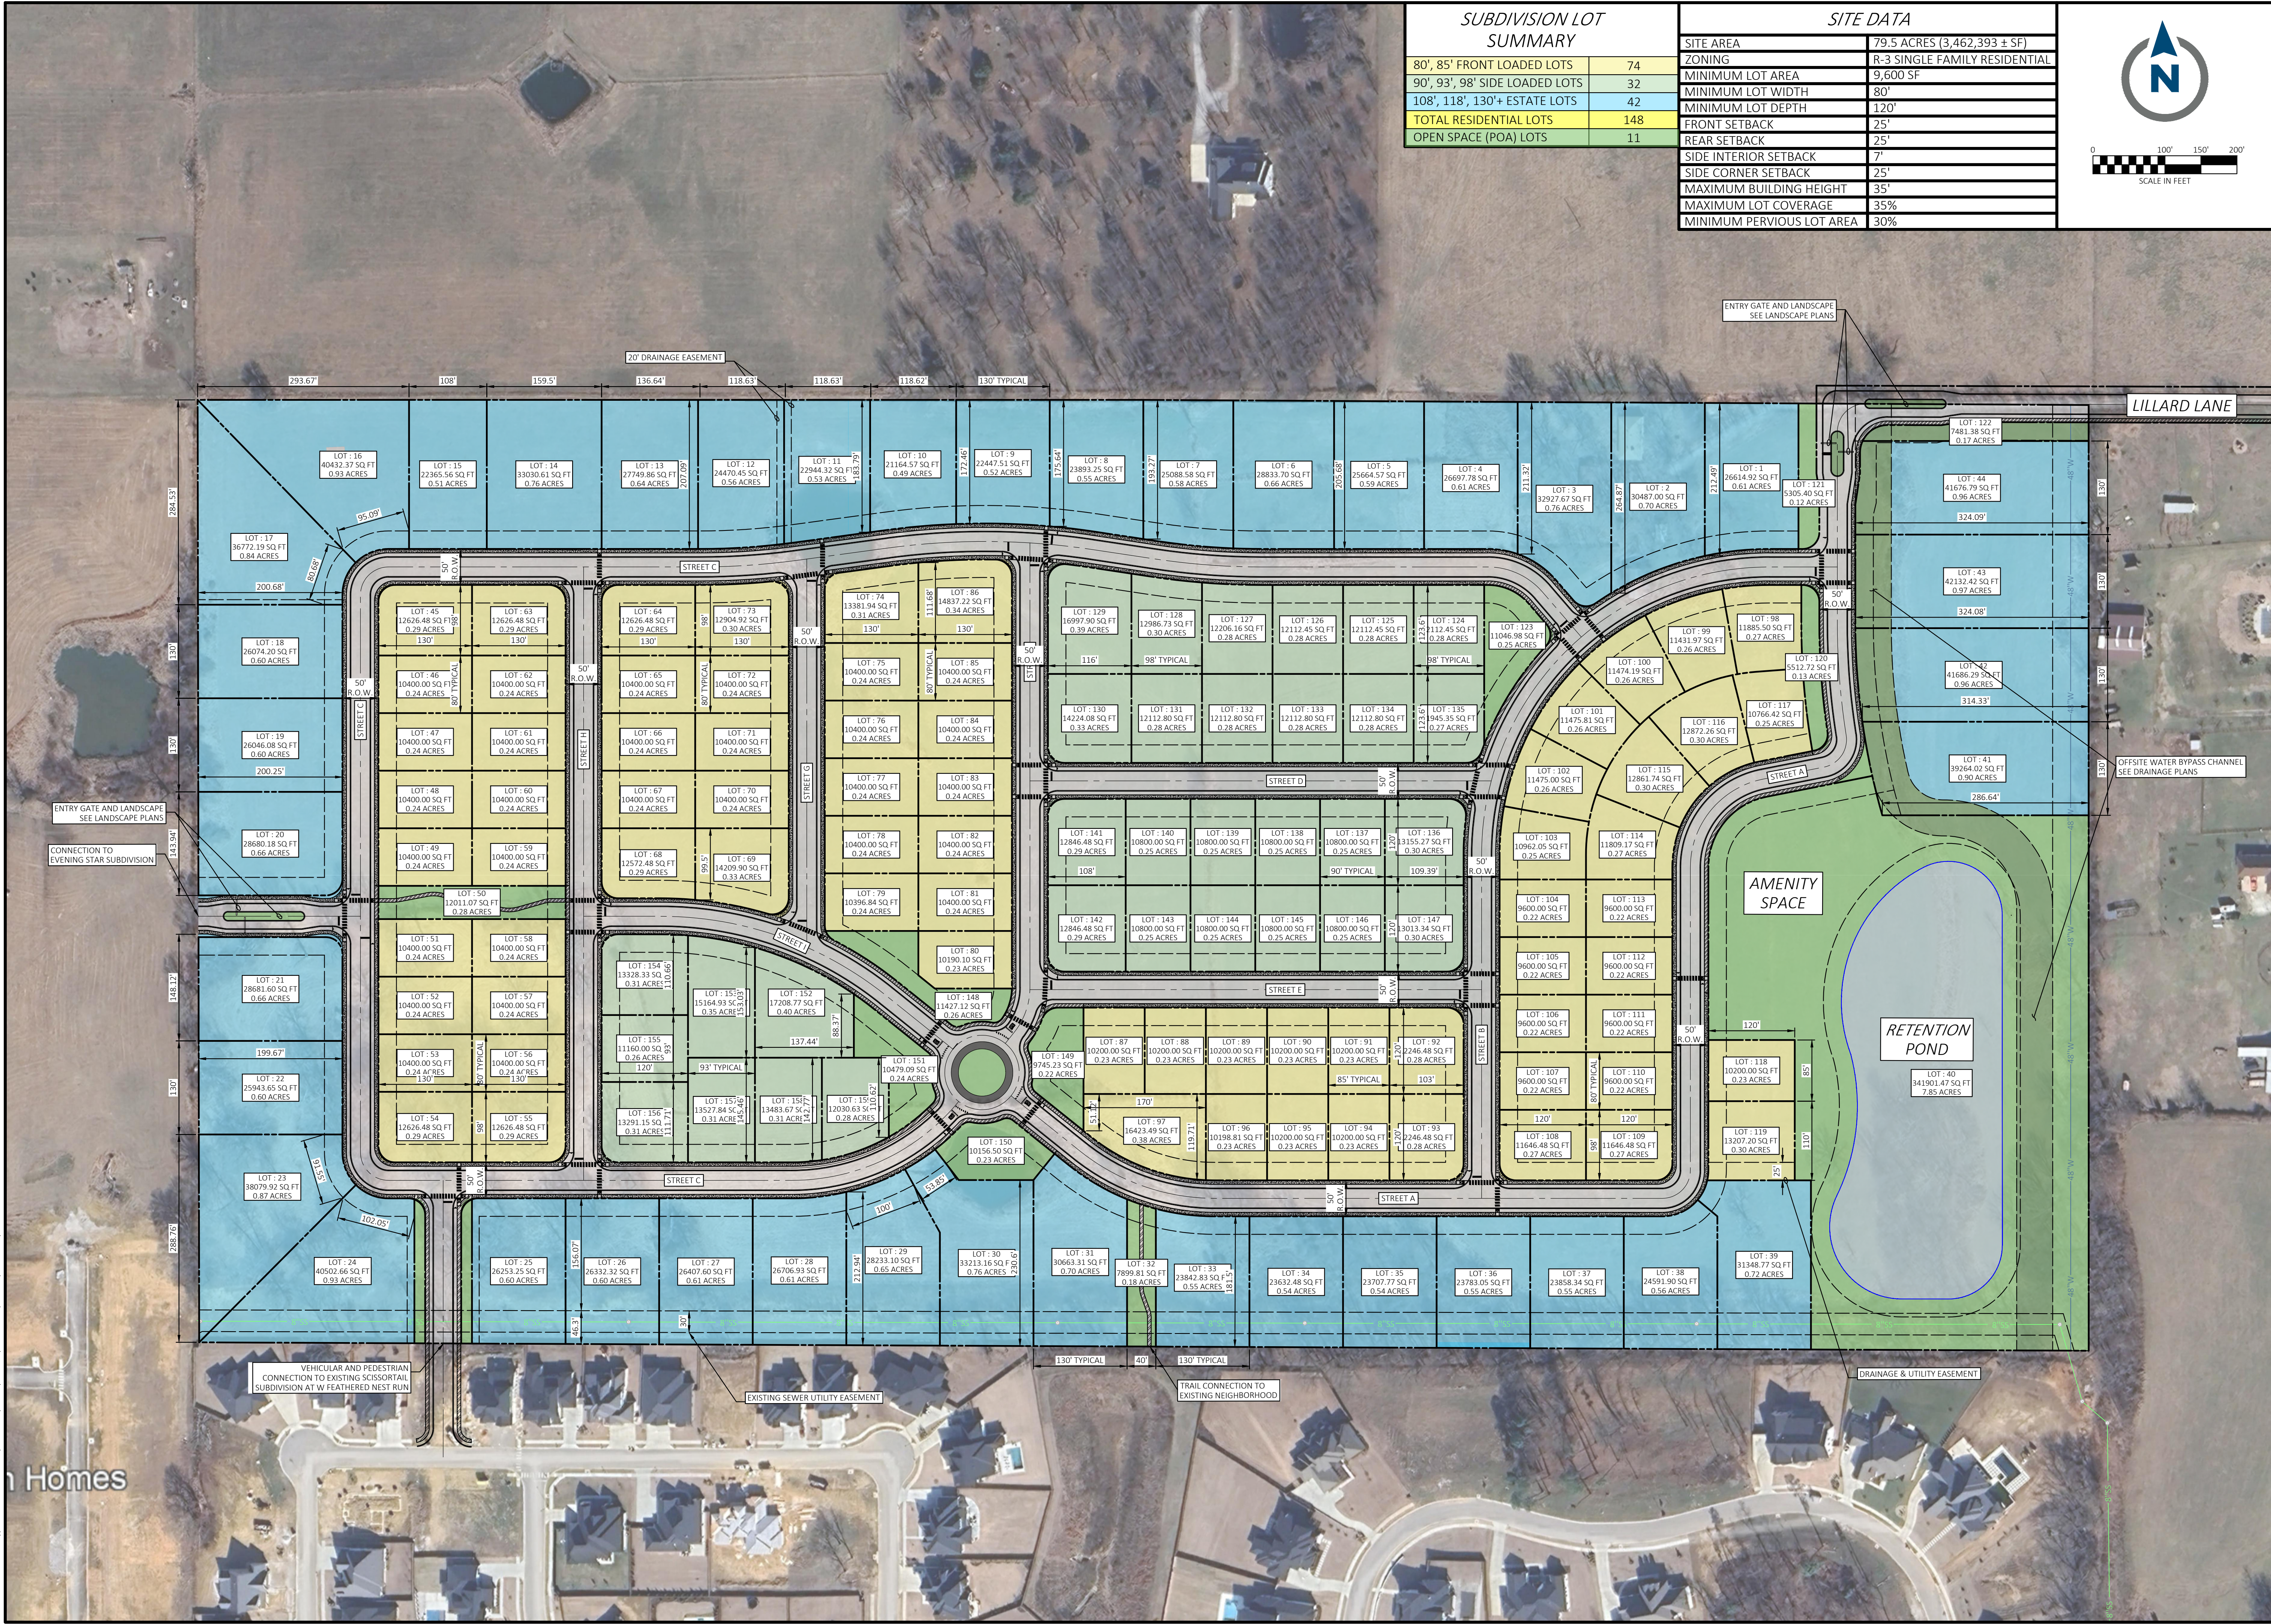

SCISSORTAIL SUBDIVISION PH 4
LEADERSHIP PROPERTIES LLC
W. LILLARD LANE
CAVE SPRINGS, ARKANSAS

PRELIMINARY
NOT FOR
CONSTRUCTION

PROFESSIONAL OF RECORD	NLB
PROJECT MANAGER	CAC
DESIGNER	CAJ
CEI PROJECT NUMBER	32859
DATE	1/16/2025
REVISION	REV-0

ILLUSTRATIVE SITE
PLAN
SHEET TITLE
SHEET NUMBER

C0.01



CEI ENGINEERING ASSOCIATES, INC.
2600 NE 11TH ST, SUITE 300
BENTONVILLE, AR 72712
PHONE: (479) 273-9472
FAX: (479) 273-0844